
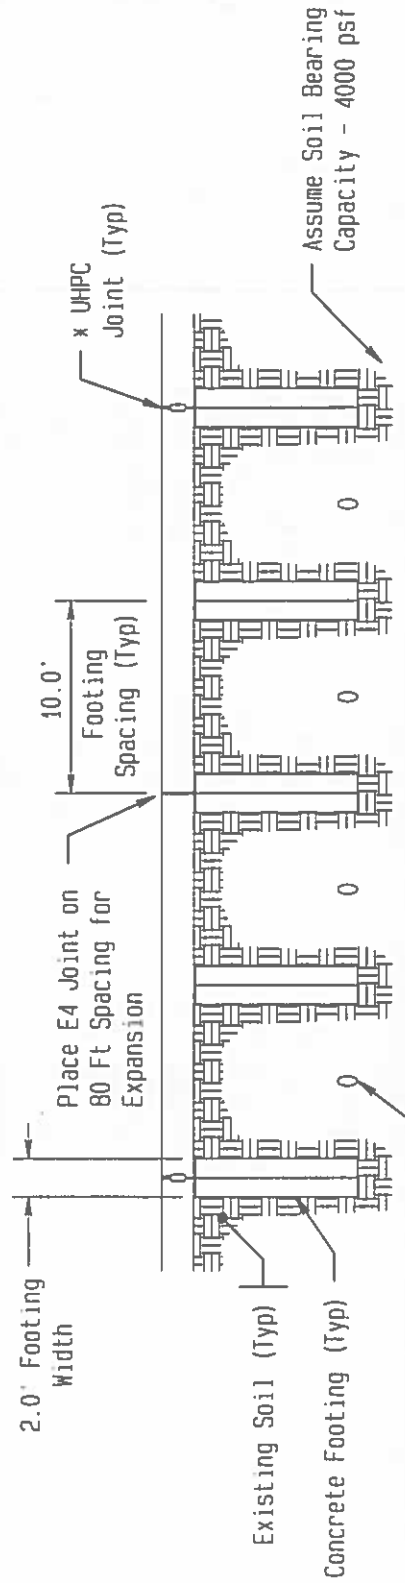


Proposed Plan View

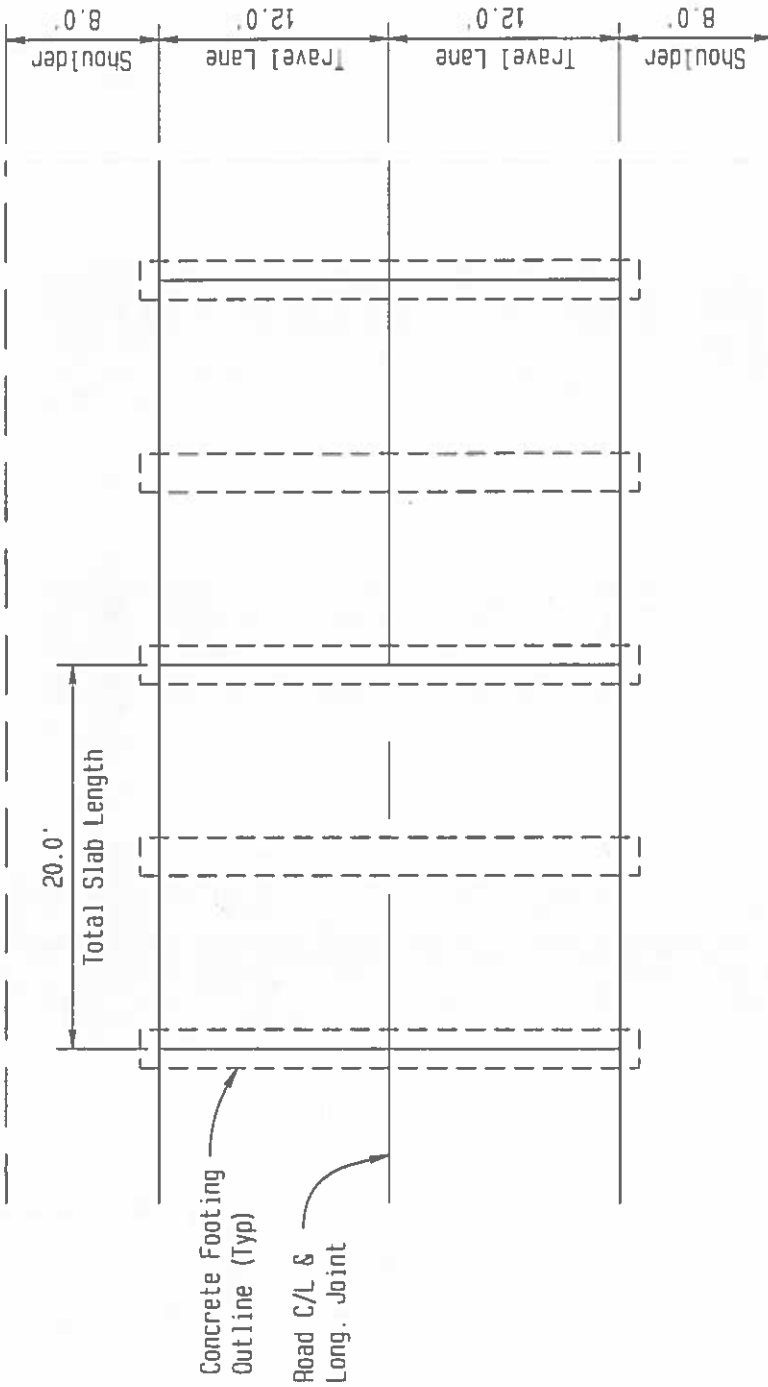

Proposed Foundation Supported Roadway
Sheet 1 of 2 Date: 4/24/19

Proposed Elevation View

Proposed Cross-Section

* UHPC Joint
 Ultra-High Performance Concrete
 Min. Compressive Strength - 20 ksi

** Conc. Pavt., Reinf 10 inch Modified
 Standard P1 Concrete Mixture with
 an Water Penetration Inhibitor Admixture
 (Moxie, VaporLock, Etc.)

